





51101:001:1133  
Raudtee tn 10a // Vaksali tn 14 // Narva raudteejaam

ASENDISKEEM M 1:500

TINGMÄRGID

-  KRUNDI PIIR
-  NAABRITE PIIR
-  PROJEKTEERITAV EHITIS
-  OLEMASOLEV HOONE




LADU NURGAPUNKTIDE KOORDINAADID

	X	Y
1	6588923.09	737550.94
2	6588929.61	737564.36
3	6588884.73	737586.26
4	6588878.17	737572.82

X=6588900  
Y=737500

X=6588850  
Y=737500

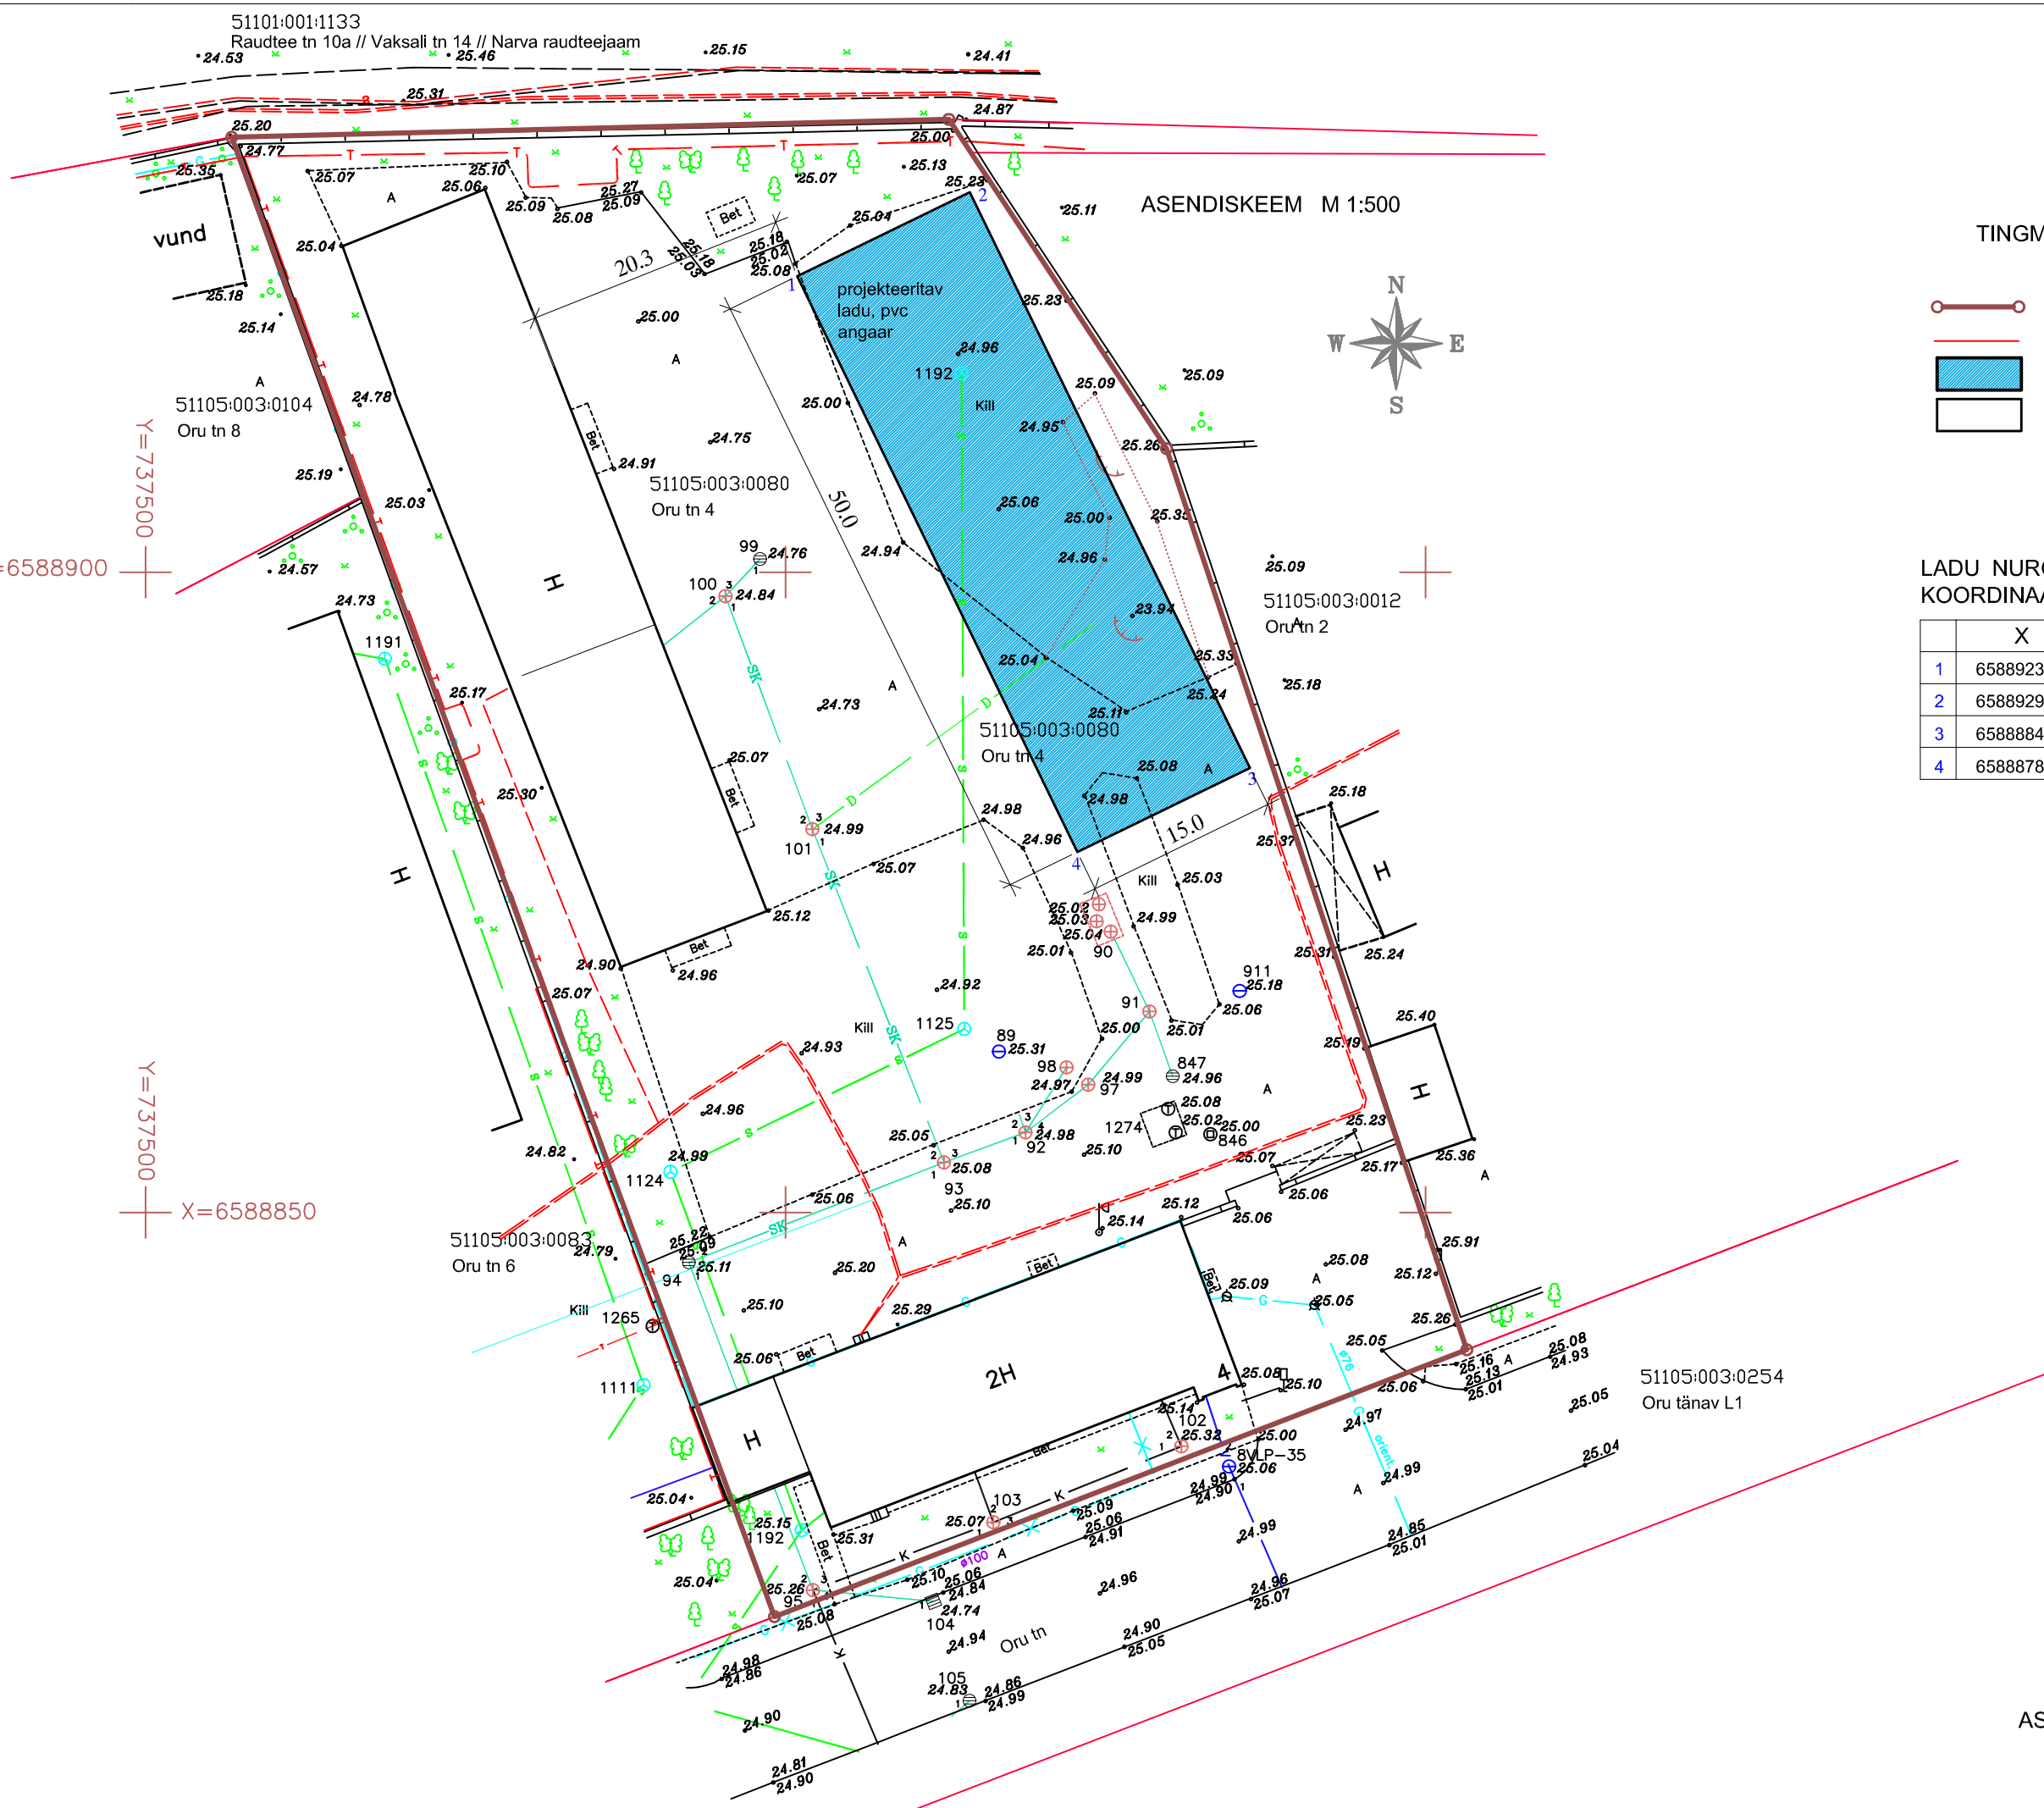

ASENDISKEEM ORU tn 4, NARVA