




RANNAHOONE  
II KORRUS  
M 1 : 200


RANNAHOONE  
I KORRUS  
M 1 : 200



PUITKATTEGA  
PLATS

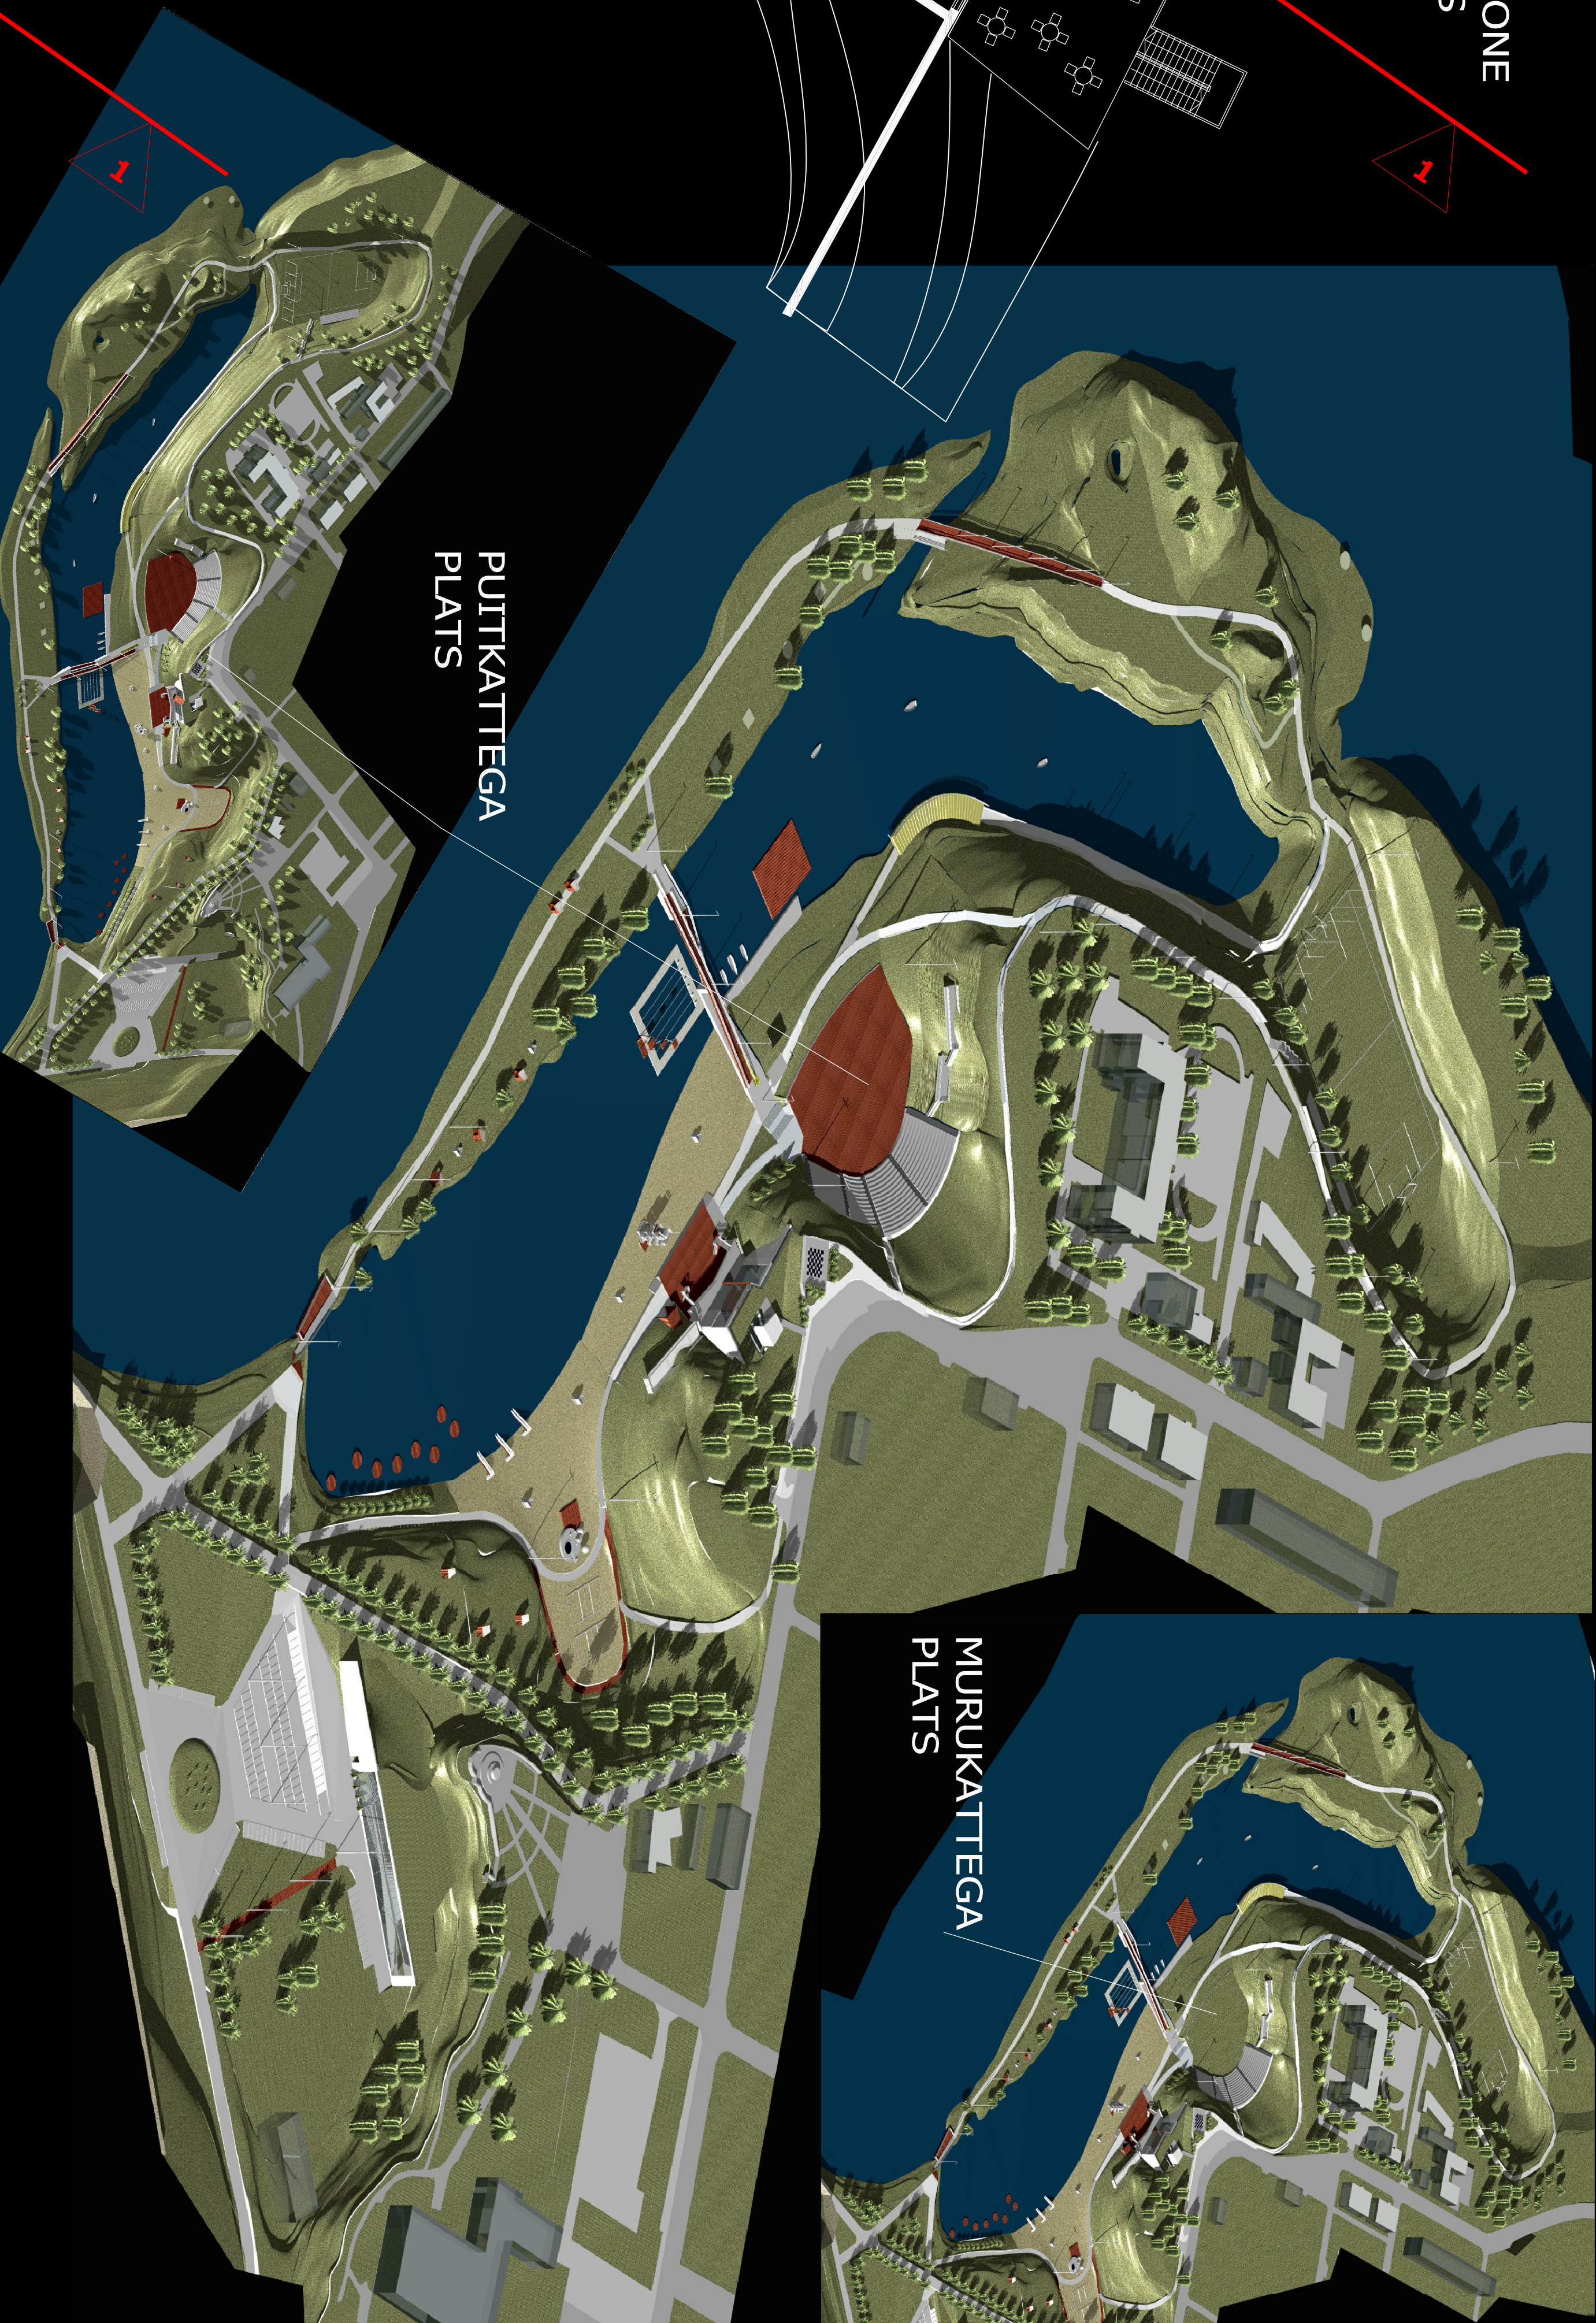

MURUKATTEGA  
PLATS

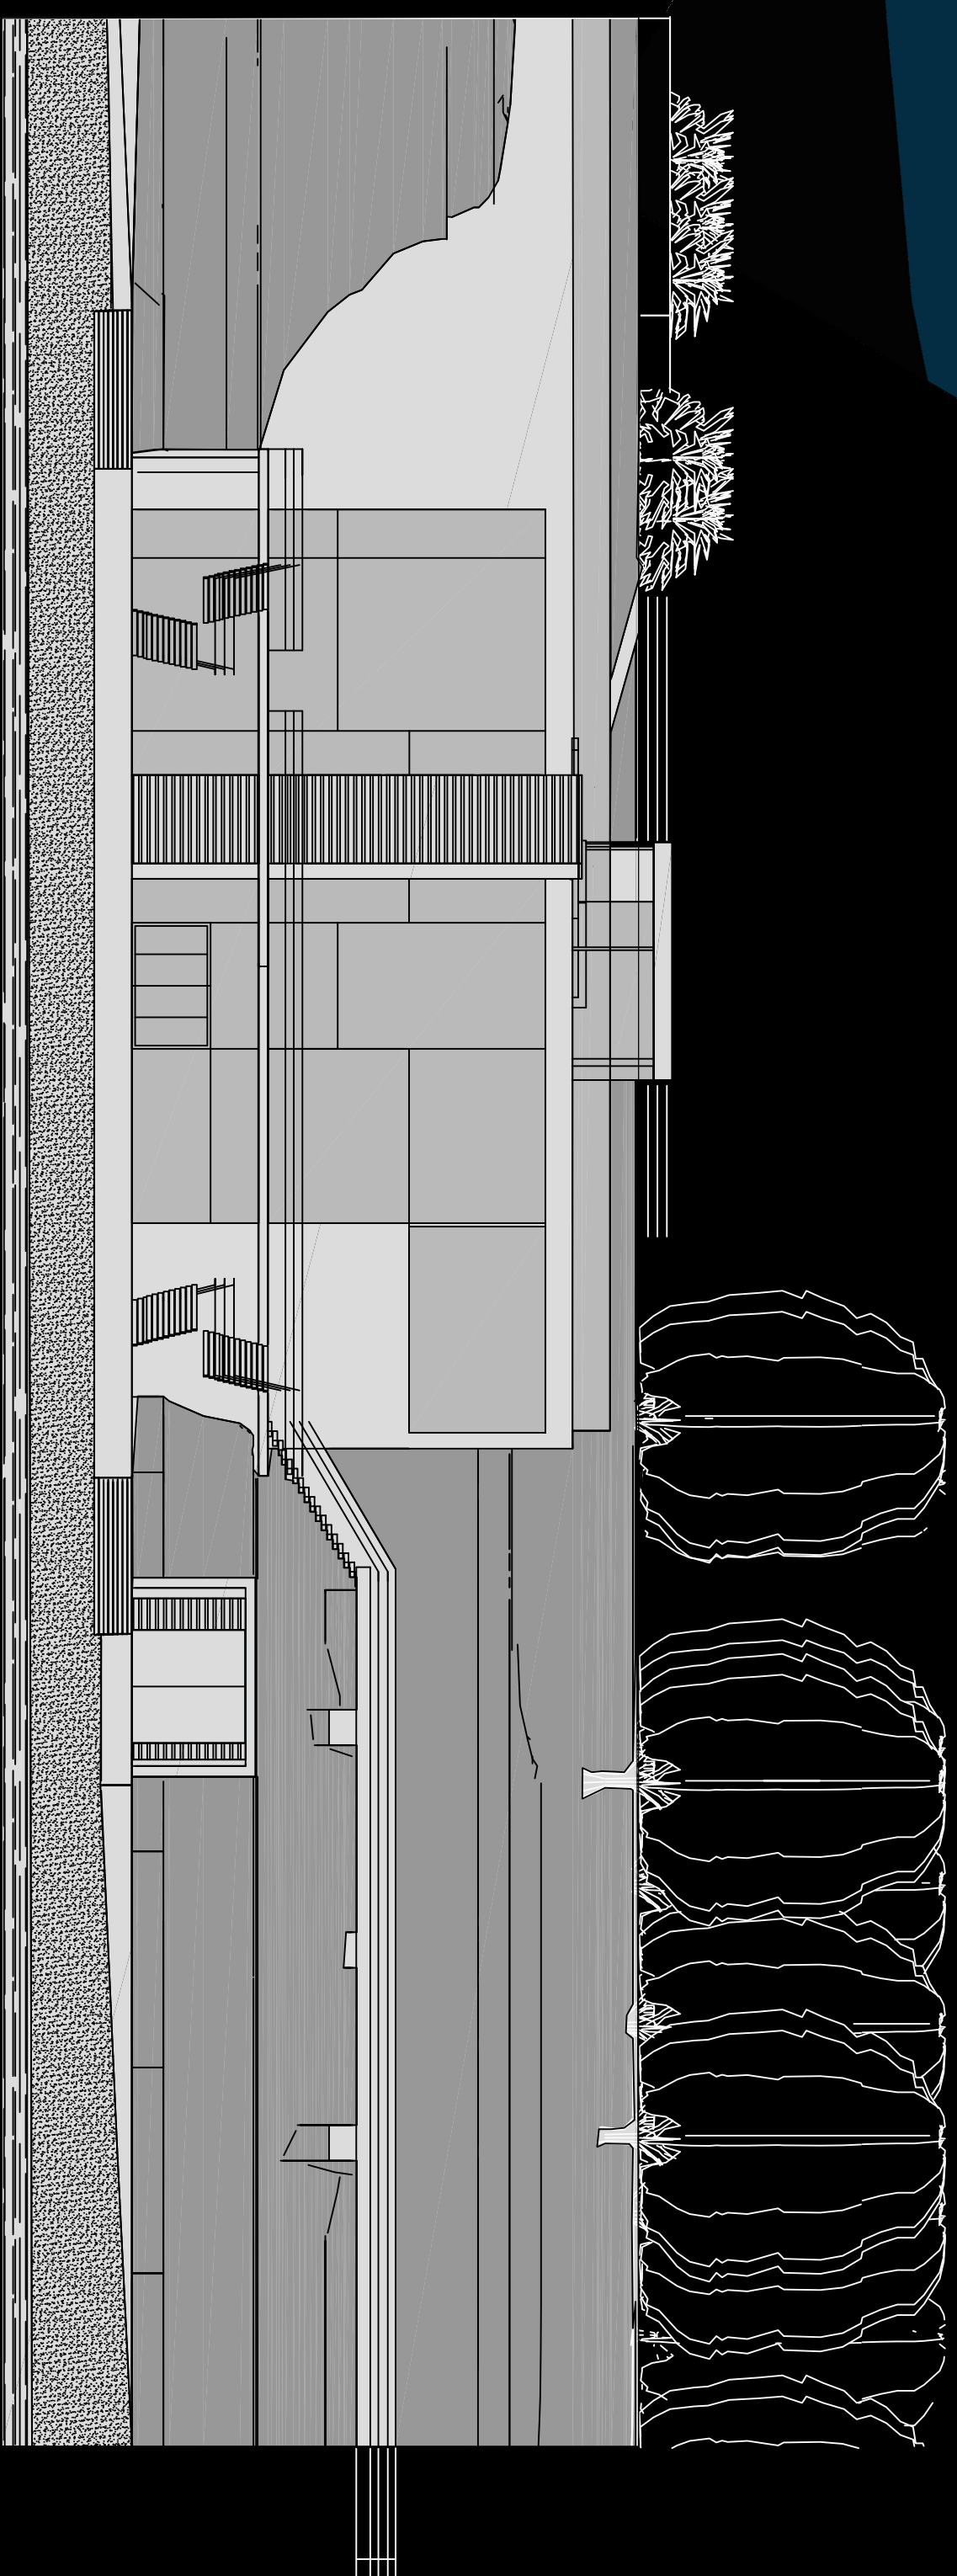

RANNAHOONE VAADE M 1 : 200